


COMMERCIAL REVERSE WITH JAMB BRACKET MOUNT

HIGH LIFT STANDARD FOLLOW THE ROOF PITCH

Amarr®

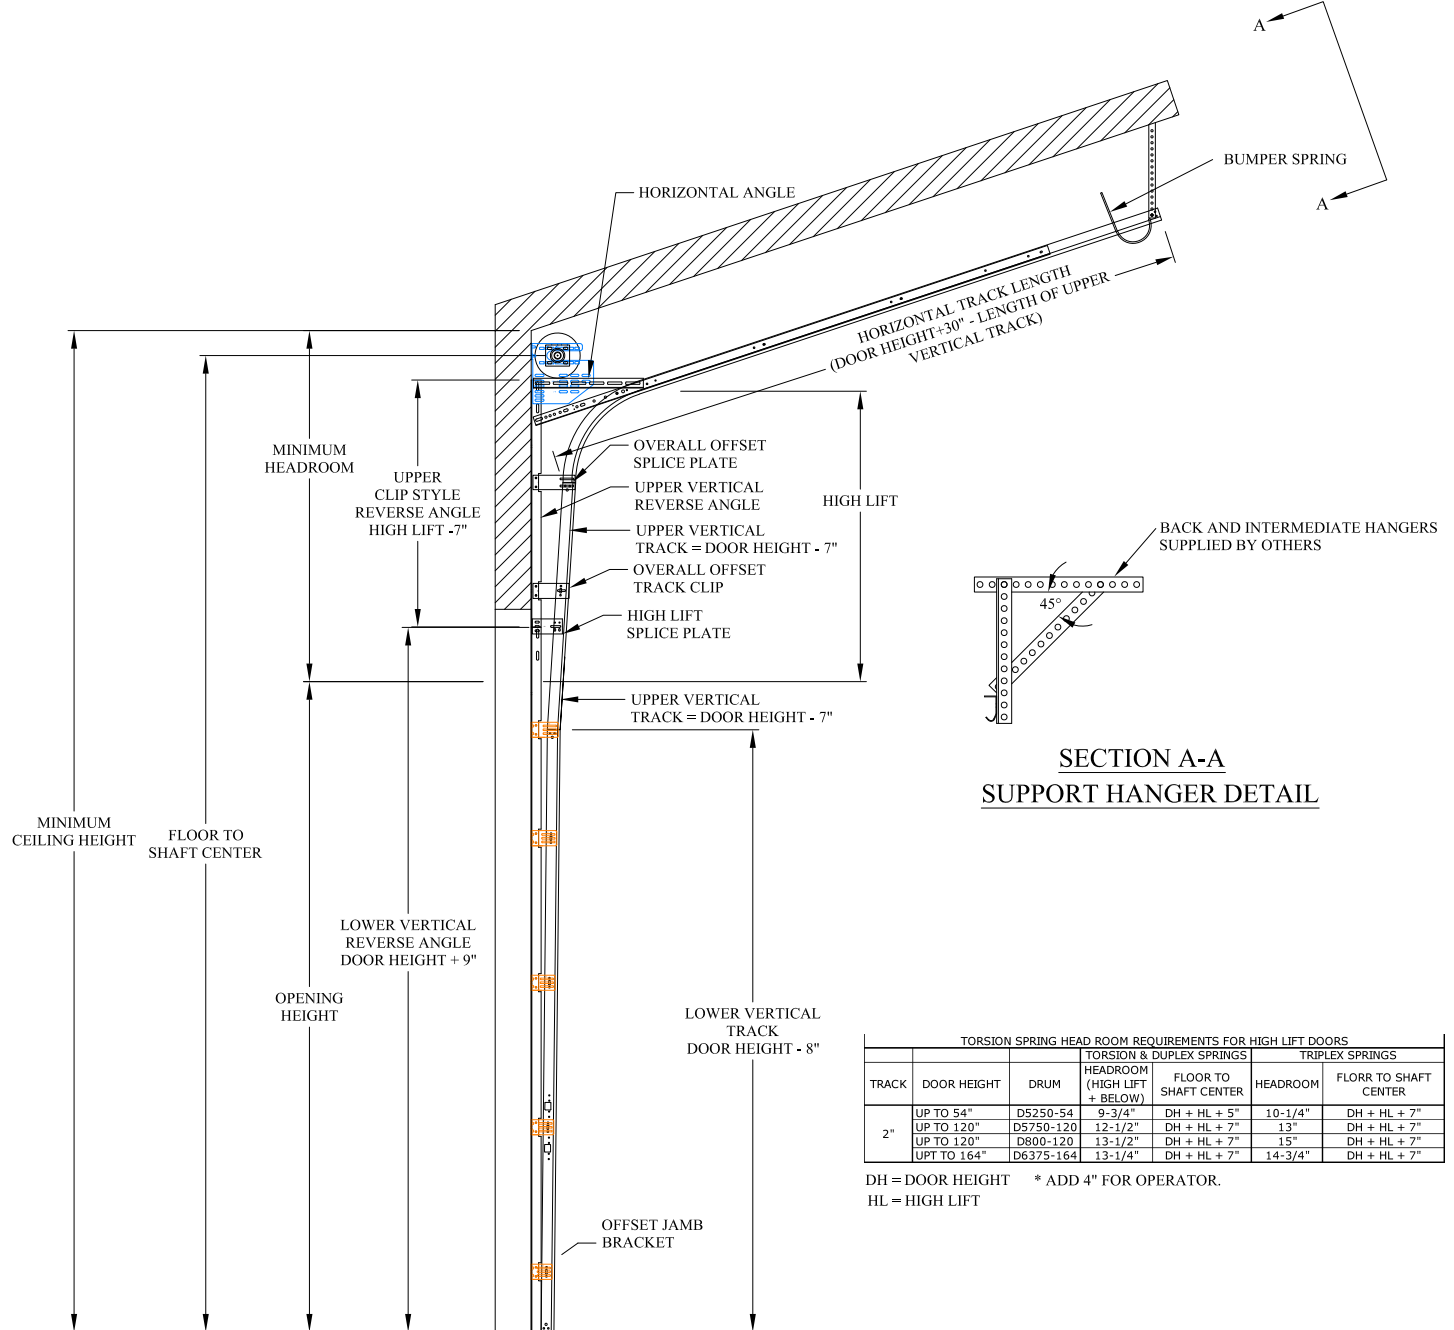


SECTION A-A
SUPPORT HANGER DETAIL

TORSION SPRING HEAD ROOM REQUIREMENTS FOR HIGH LIFT DOORS						
TRACK	DOOR HEIGHT	DRUM	TORSION & DUPLEX SPRINGS		TRIPLEX SPRINGS	
			HEADROOM (HIGH LIFT + BELOW)	FLOOR TO SHAFT CENTER	HEADROOM	FLOOR TO SHAFT CENTER
2"	UP TO 54"	D5250-54	9-3/4"	DH + HL + 5"	10-1/4"	DH + HL + 7"
	UP TO 120"	D5750-120	12-1/2"	DH + HL + 7"	13"	DH + HL + 7"
	UP TO 120"	D800-120	13-1/2"	DH + HL + 7"	15"	DH + HL + 7"
	UP TO 164"	D6375-164	13-1/4"	DH + HL + 7"	14-3/4"	DH + HL + 7"

DH = DOOR HEIGHT * ADD 4" FOR OPERATOR.
HL = HIGH LIFT

HIGH LIFT STANDARD REVERSE WITH JAMB BRACKET MOUNT TRACK SET DETAIL
FOLLOW THE ROOF PITCH

COMMERCIAL REVERSE WITH JAMB BRACKET MOUNT HIGH LIFT BREAKAWAY FOLLOW THE ROOF PITCH

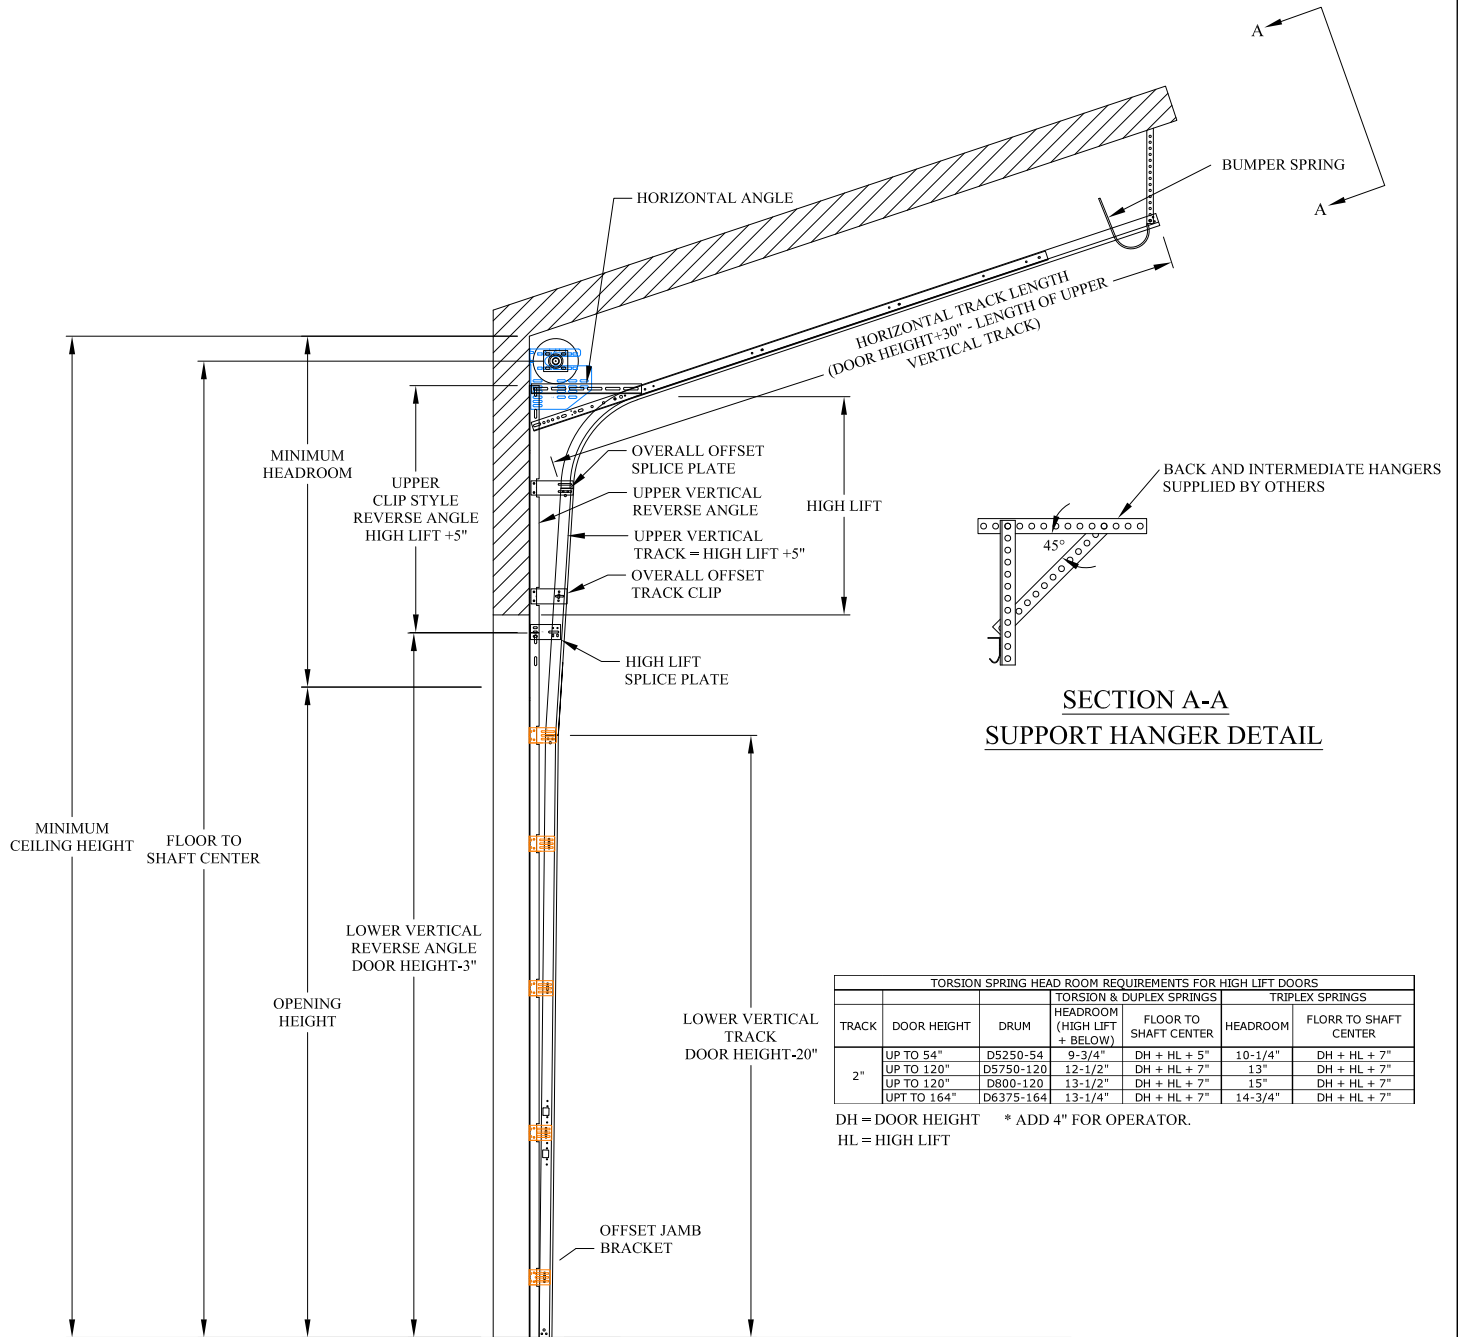

SECTION A-A
SUPPORT HANGER DETAIL

TORSION SPRING HEAD ROOM REQUIREMENTS FOR HIGH LIFT DOORS						
TRACK	DOOR HEIGHT	DRUM	TORSION & DUPLEX SPRINGS		TRIPLEX SPRINGS	
			HEADROOM (HIGH LIFT + BELOW)	FLOOR TO SHAFT CENTER	HEADROOM	FLOOR TO SHAFT CENTER
2"	UP TO 54"	D5250-54	9-3/4"	DH + HL + 5"	10-1/4"	DH + HL + 7"
	UP TO 120"	D5750-120	12-1/2"	DH + HL + 7"	13"	DH + HL + 7"
	UP TO 120"	D800-120	13-1/2"	DH + HL + 7"	15"	DH + HL + 7"
	UP TO 164"	D6375-164	13-1/4"	DH + HL + 7"	14-3/4"	DH + HL + 7"

DH = DOOR HEIGHT * ADD 4" FOR OPERATOR.
HL = HIGH LIFT

HIGH LIFT BREAKAWAY REVERSE WITH JAMB BRACKET MOUNT TRACK SET DETAIL
FOLLOW THE ROOF PITCH