


COMMERCIAL REVERSE JAMB BRACKET MOUNT LOW HEADROOM TO THE FRONT TRACK DETAIL

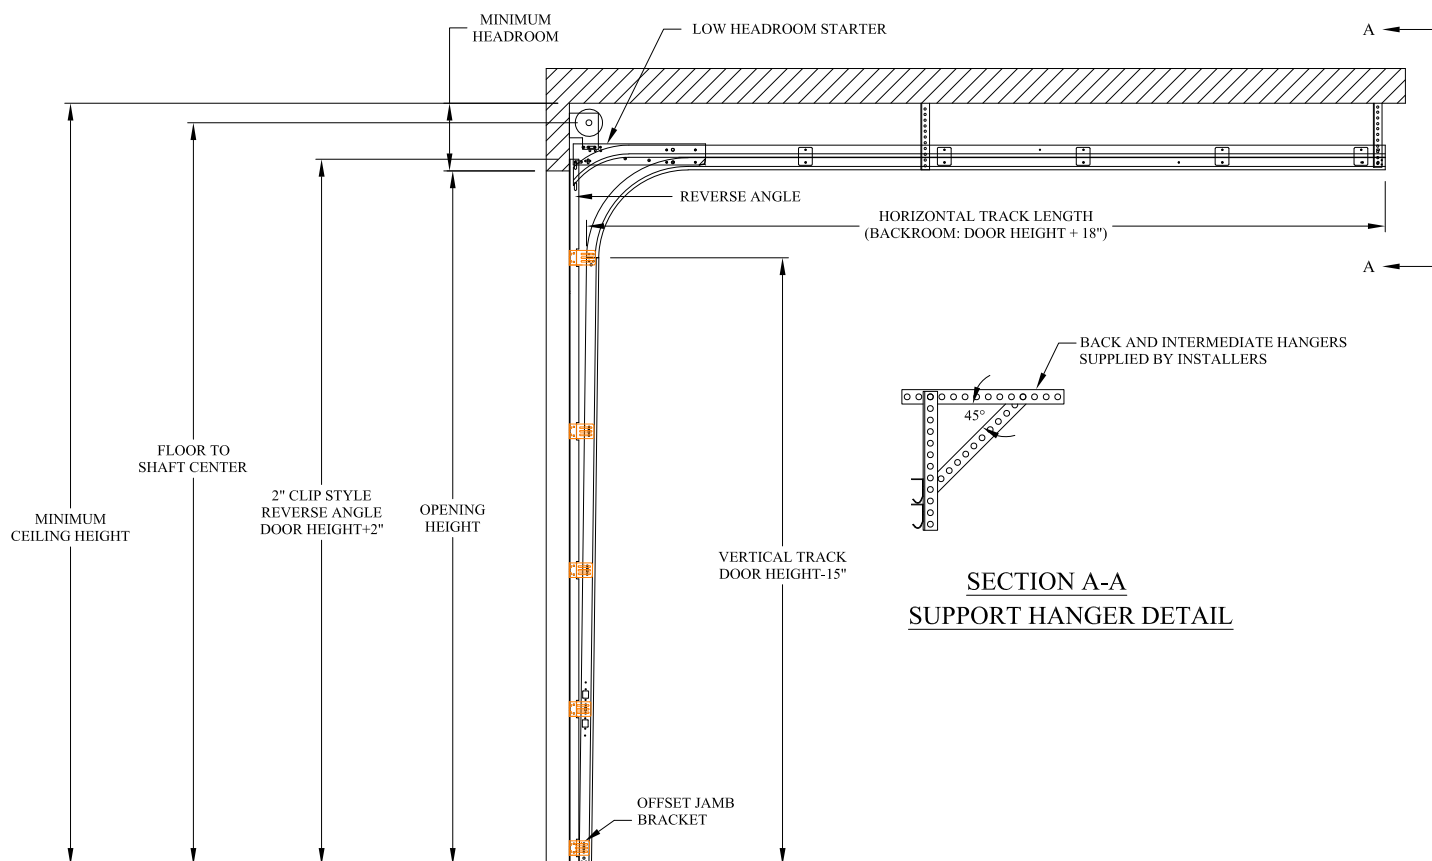

SECTION A-A
SUPPORT HANGER DETAIL

LOW HEADROOM TO THE FRONT REVERSE JAMB BRACKET MOUNT TRACK SET DETAIL

TORSION SPRING HEAD ROOM REQUIREMENTS FOR LOW HEADROOM TORION TO THE FRONT DOORS				
DOOR HEIGHT	END BEARING PLATE	DRUM	HEADROOM	FLOOR TO SHAFT CENTER
UP TO 8' TALL	3-3/8"	D400-96	11-3/16"	DH + 8-5/16"
8'-3" - 12' TALL	3-3/8"	D400-144	11-3/16"	DH + 8-5/16"
12'3" - 16' TALL	4-3/8"	D525-216	12-3/16"	DH + 8-5/16"
16'3" - 18' TALL	4-3/8"	D525-216	12-3/16"	DH + 8-5/16"
	5" OR 6"	D800-384	15-1/16"	DH + 10-1/16"

NOTES:
AN ADDITIONAL 4" OF HEADROOM IS REQUIRED
FOR A SINGLE TROLLEY OPERATOR IF INSTALLED.

DH = DOOR HEIGHT