



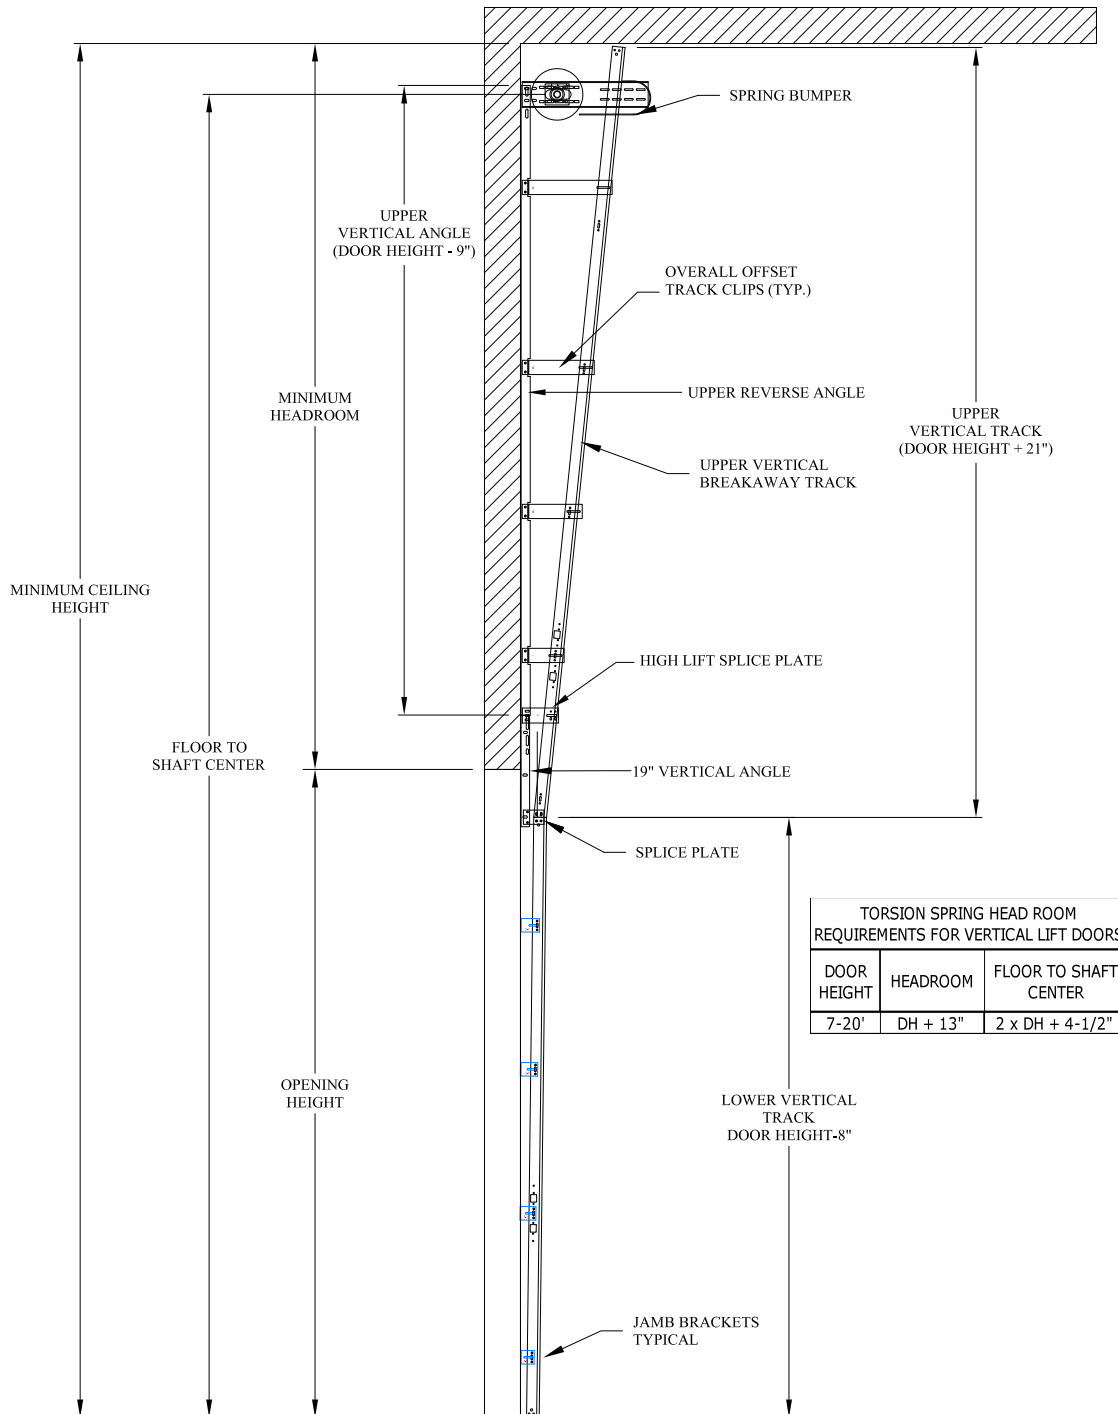

STANDARD VERTICAL LIFT BRACKET MOUNT TRACK SET DETAIL

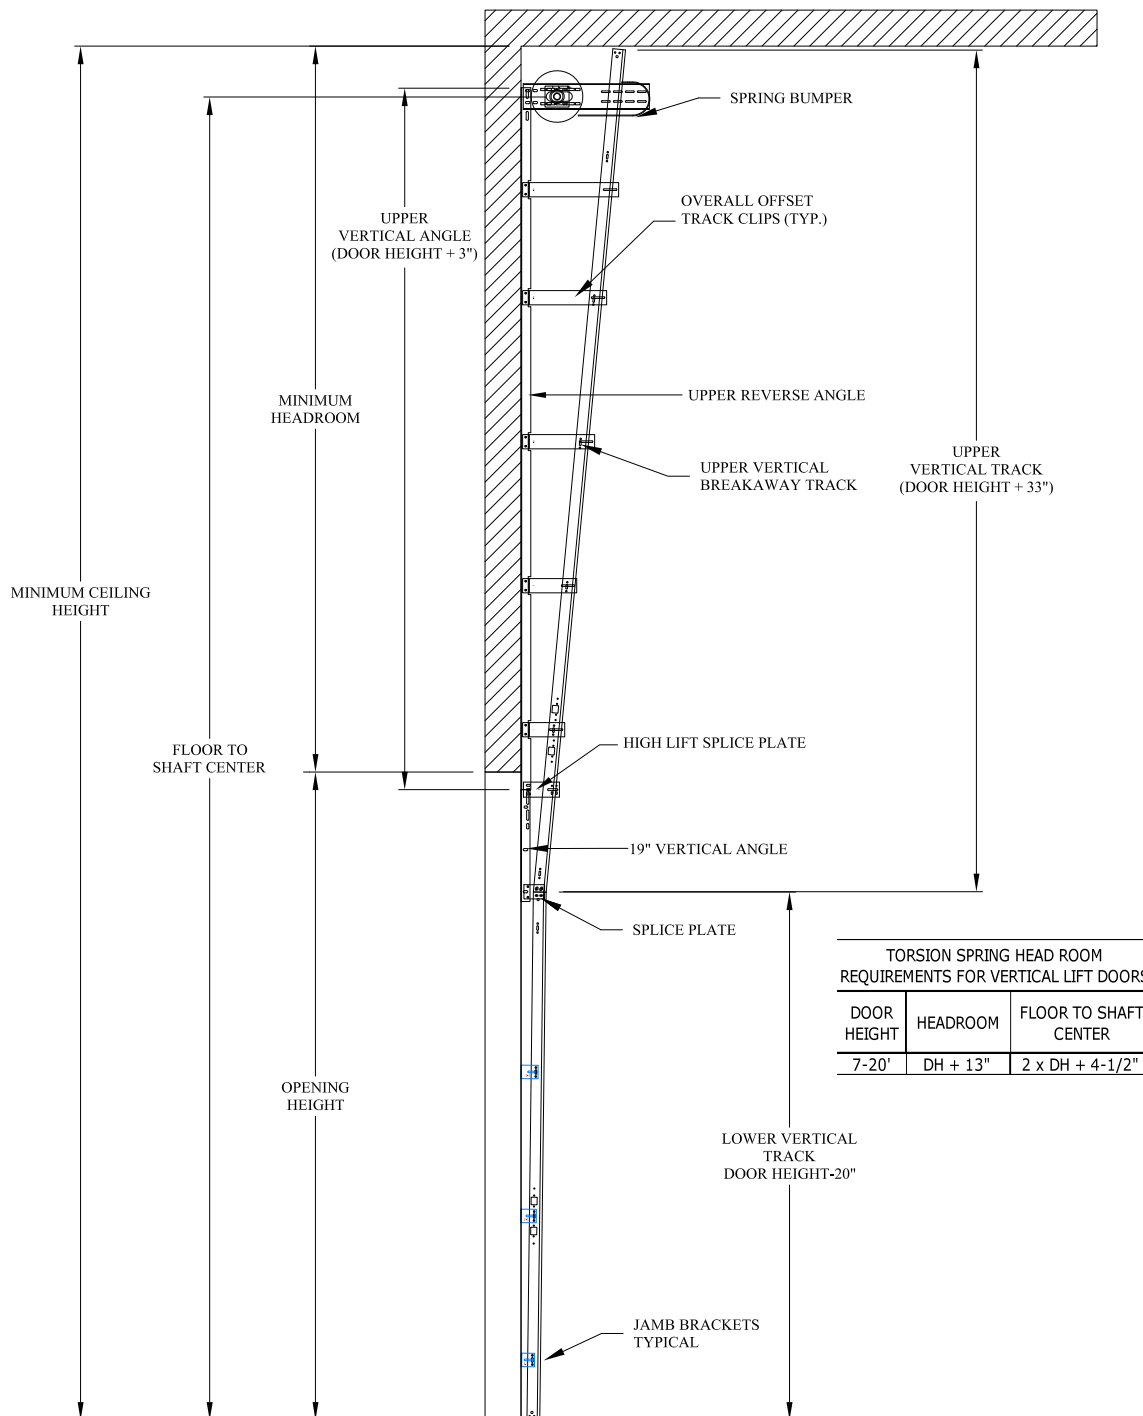

BREAKAWAY VERTICAL LIFT BRACKET MOUNT TRACK SET DETAIL